
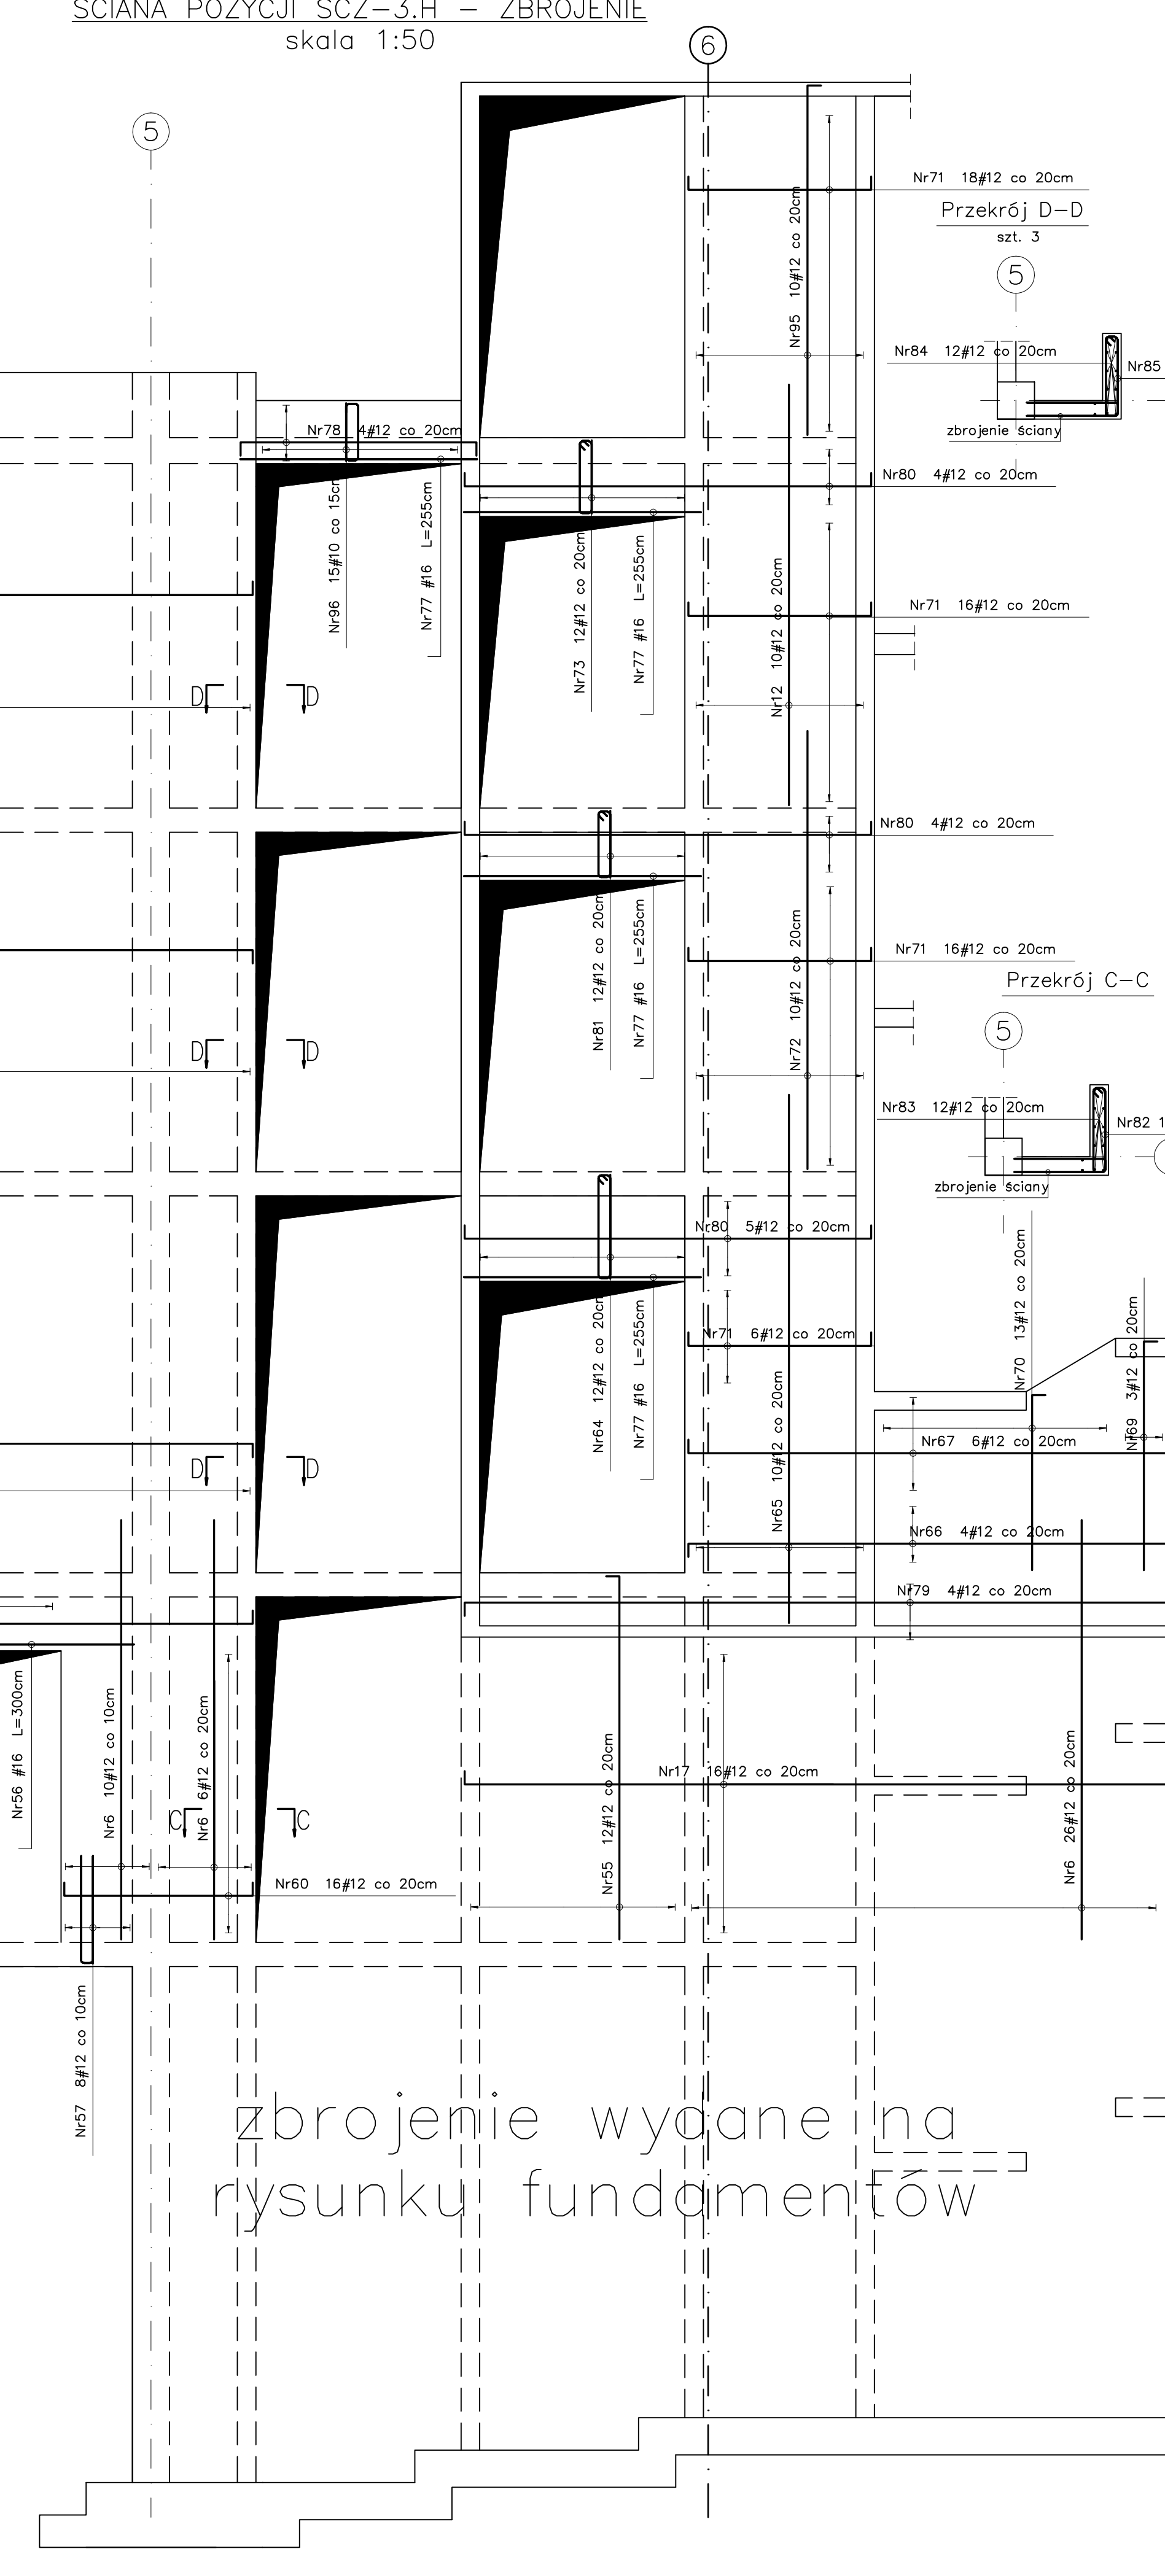
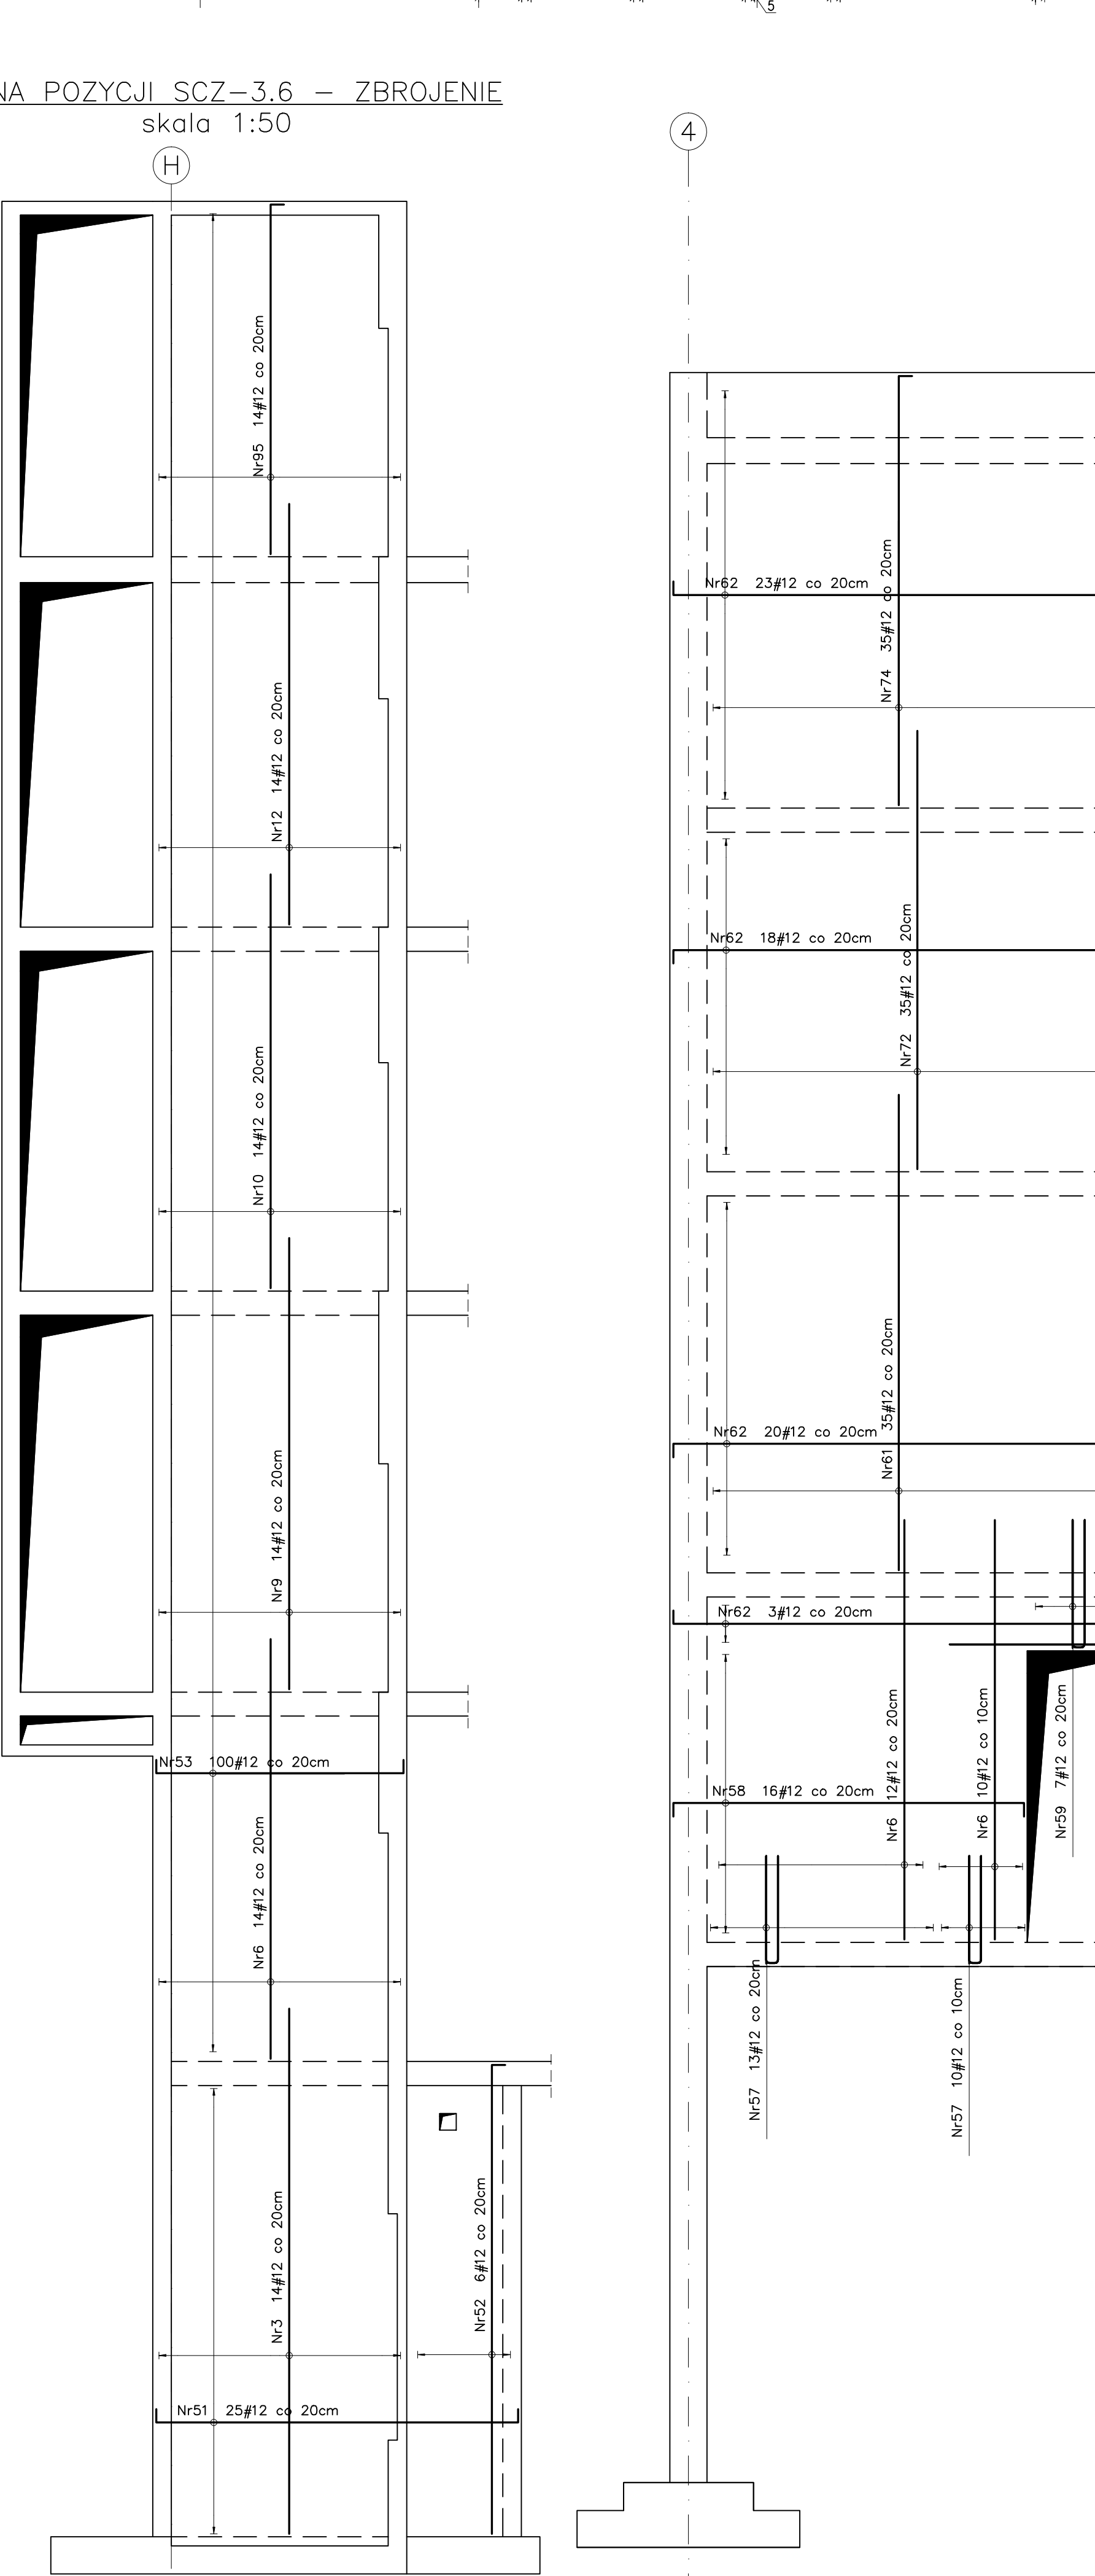
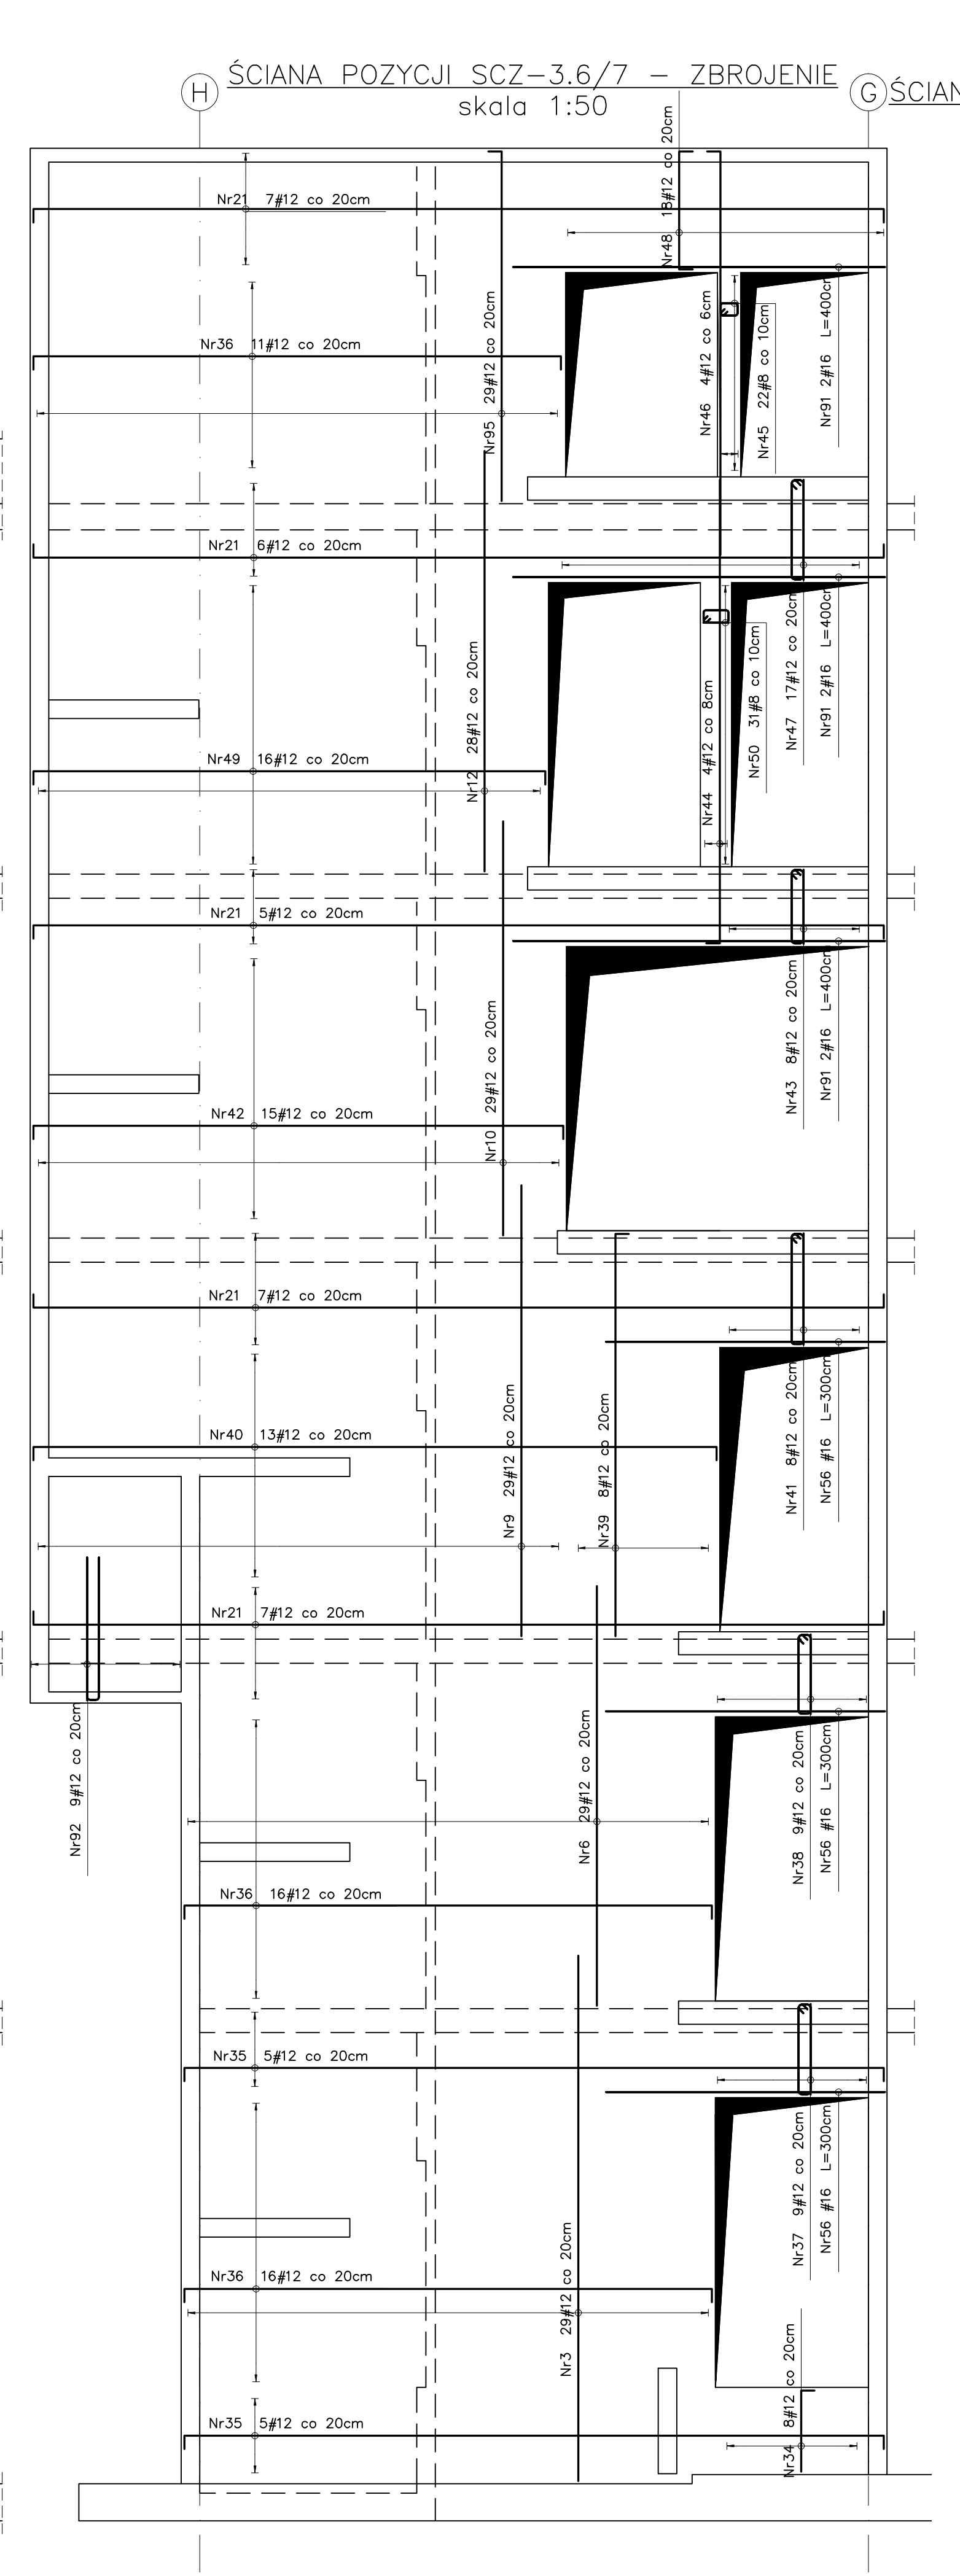
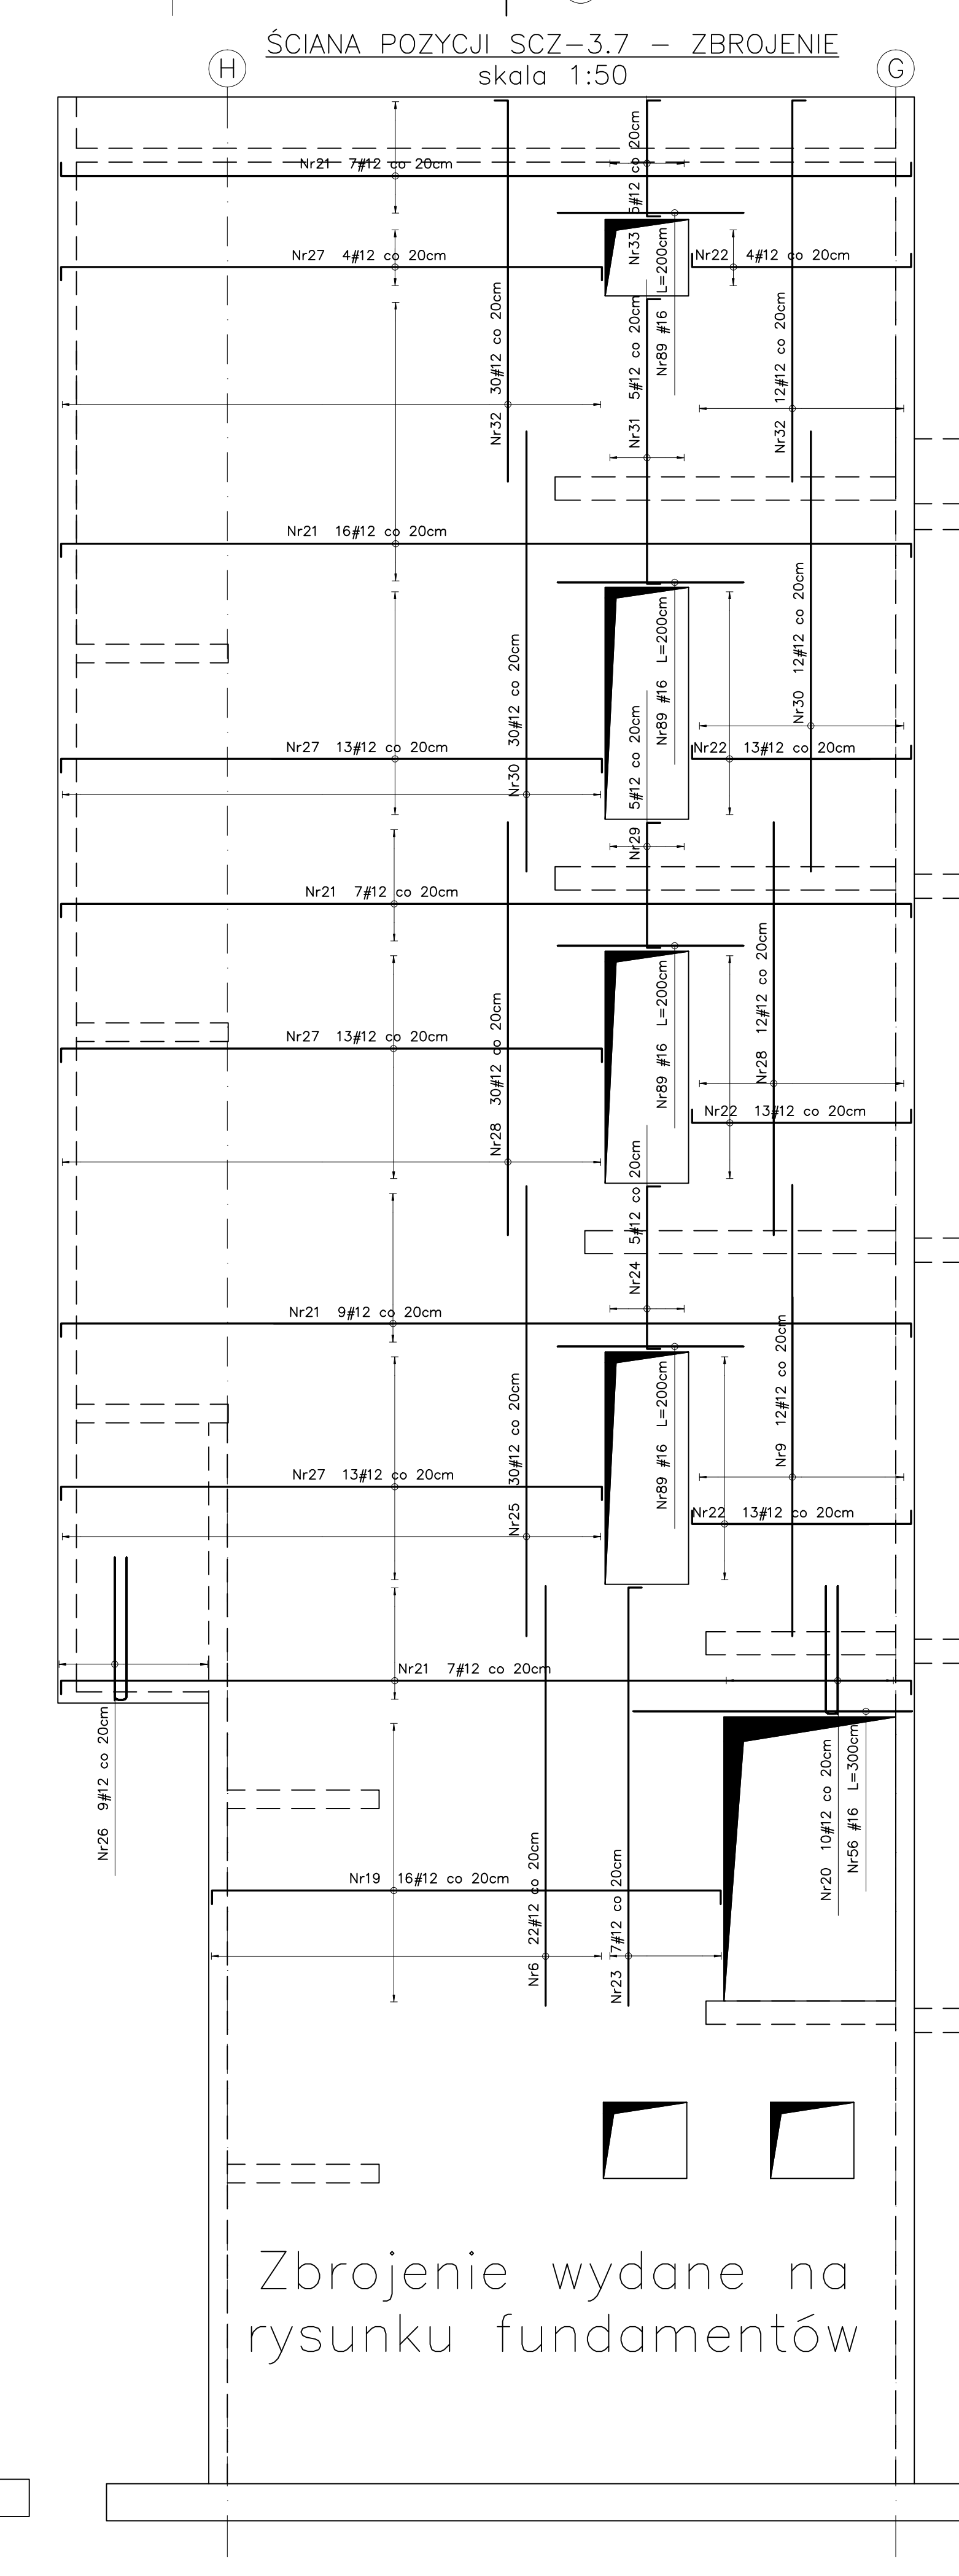


POZYCJONOWANIE STALY																										
Pos.	Stal		Ciężkość (kg)	Liczba			Ciężkość typowa (kg)										Rezerwa (kg)									
	Ø	A		Ø	A	Ø	A	Ø	A	Ø	A	Ø	A	Ø	A											
	Ø	A		Ø	A		Ø	A	Ø	A	Ø	A	Ø	A	Ø	A	Ø	A	Ø	A	Ø	A	Ø	A	Ø	A
N1	12	654	60	2	138																					
N2	12	454	11	2	22																					
N3	12	306	67	2	134																					
N4	12	212	7	2	14																					
N5	12	624	8	2	16																					
N6	12	402	152	2	304																					
N7	12	454	16	2	32																					
N8	12	288	7	1	7																					
N9	12	406	85	2	170																					
N10	12	448	75	2	148																					
N11	12	408	8	2	12																					
N12	12	452	75	2	152																					
N13	12	447	35	2	68																					
N14	12	262	8	2	12																					
N15	12	327	6	2	12																					
N16	12	302	11	2	22																					
N17	12	910	24	2	48																					
N18	12	329	11	2	22																					
N19	12	279	16	2	32																					
N20	12	285	10	1	10																					
N21	12	847	78	2	158																					
N22	12	287	43	2	86																					
N23	12	468	7	2	14																					
N24	12	206	8	2	10																					
N25	12	405	30	2	60																					

ŚCIANA POZYCJI SCZ-3.7 - ZBROJENIE  
skala 1:50

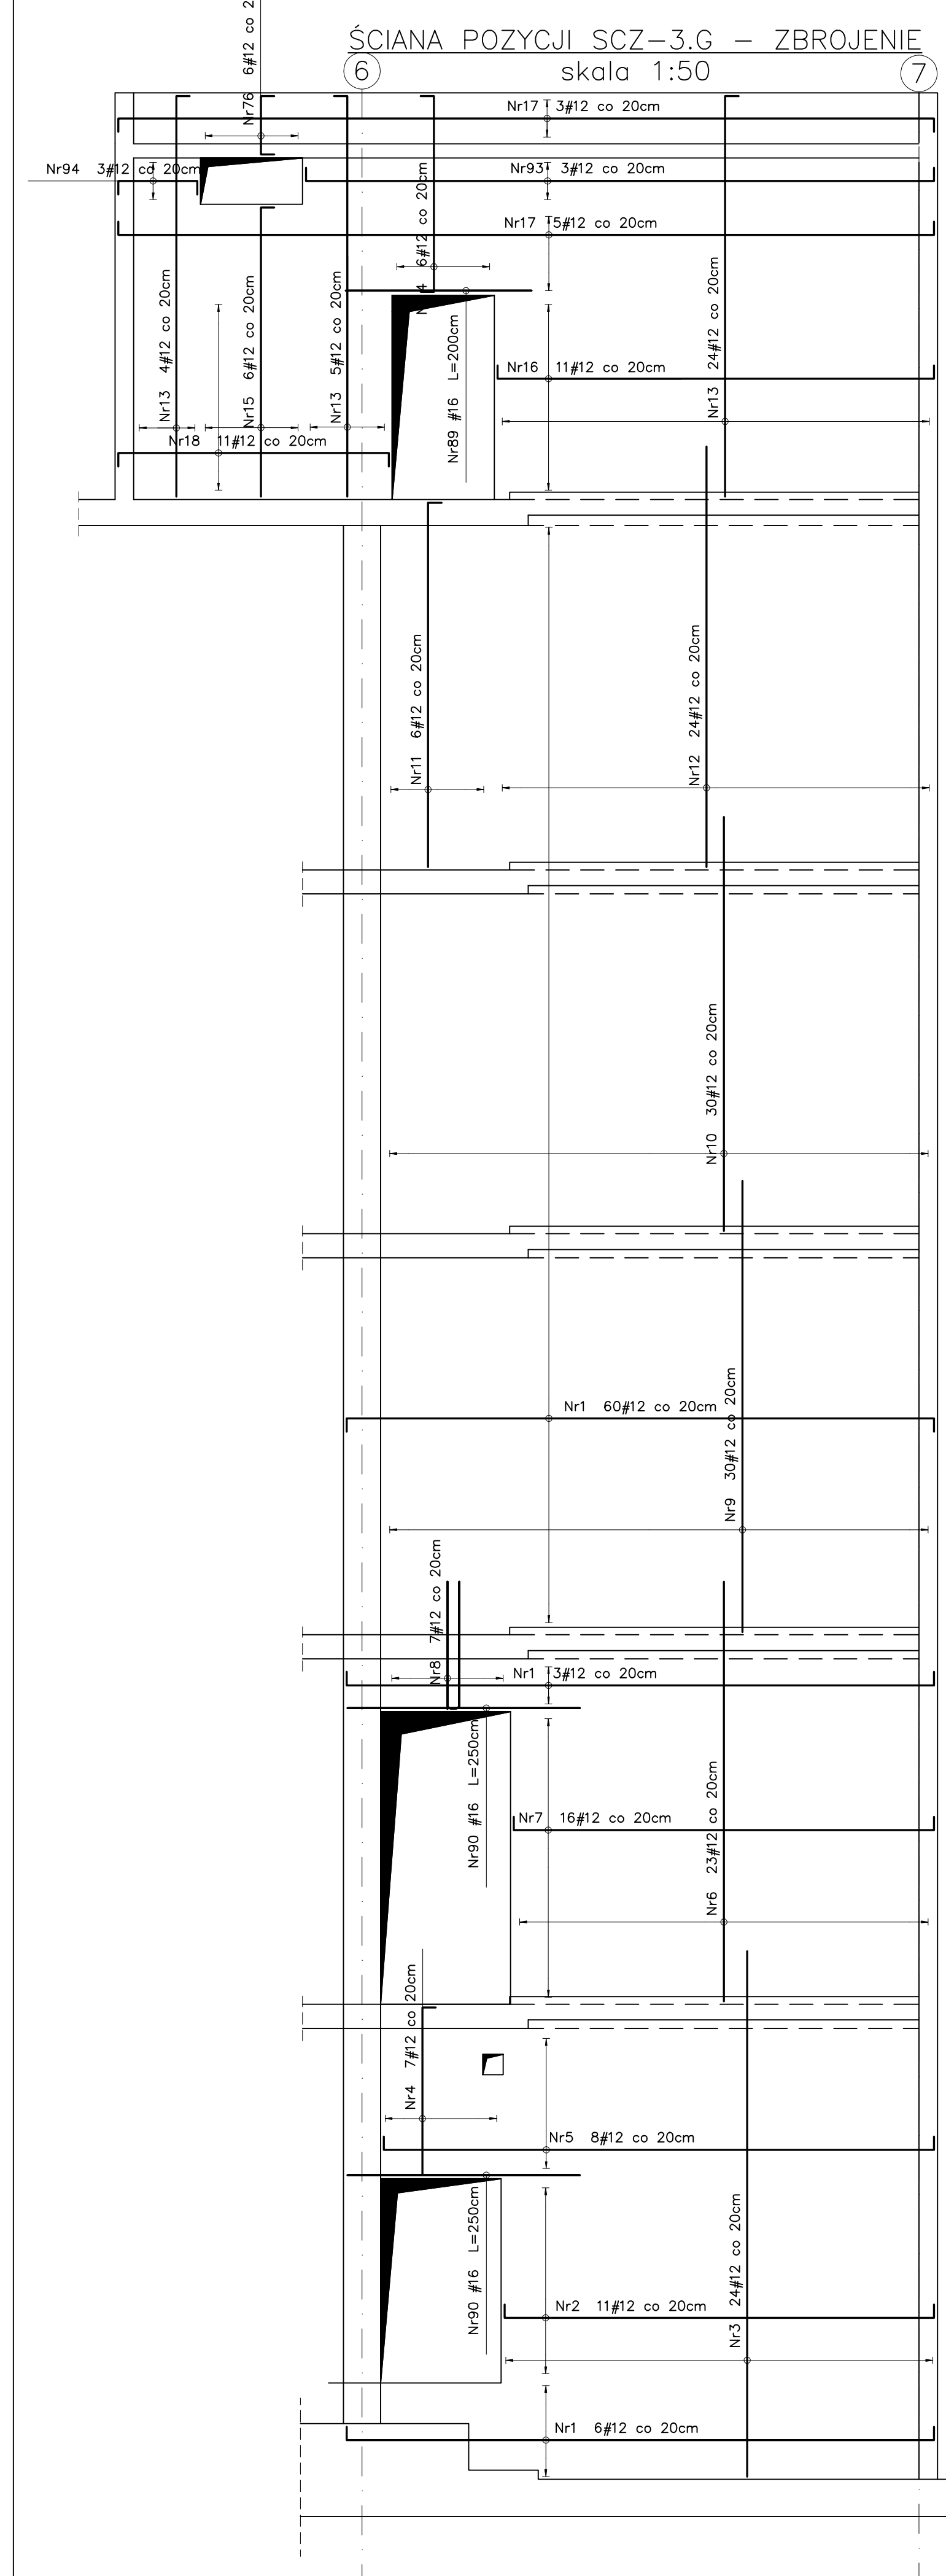

<div> <div>20x12 co 20cm L=232cm</div> <div> <div>20x12 co 20cm L=232cm</div> 