
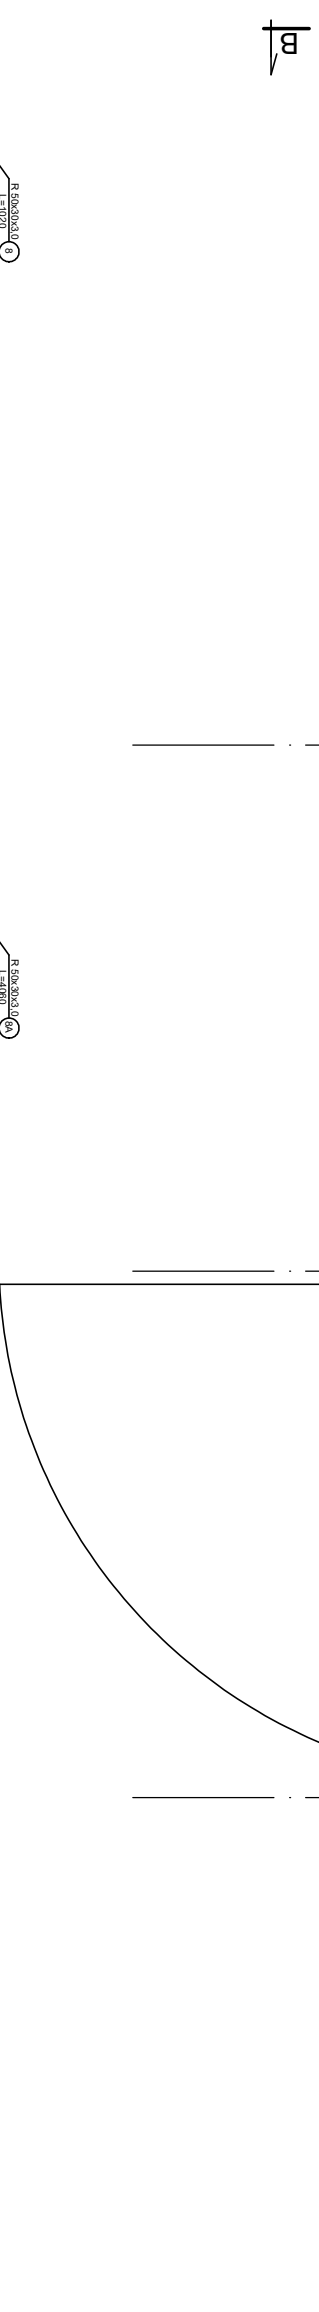
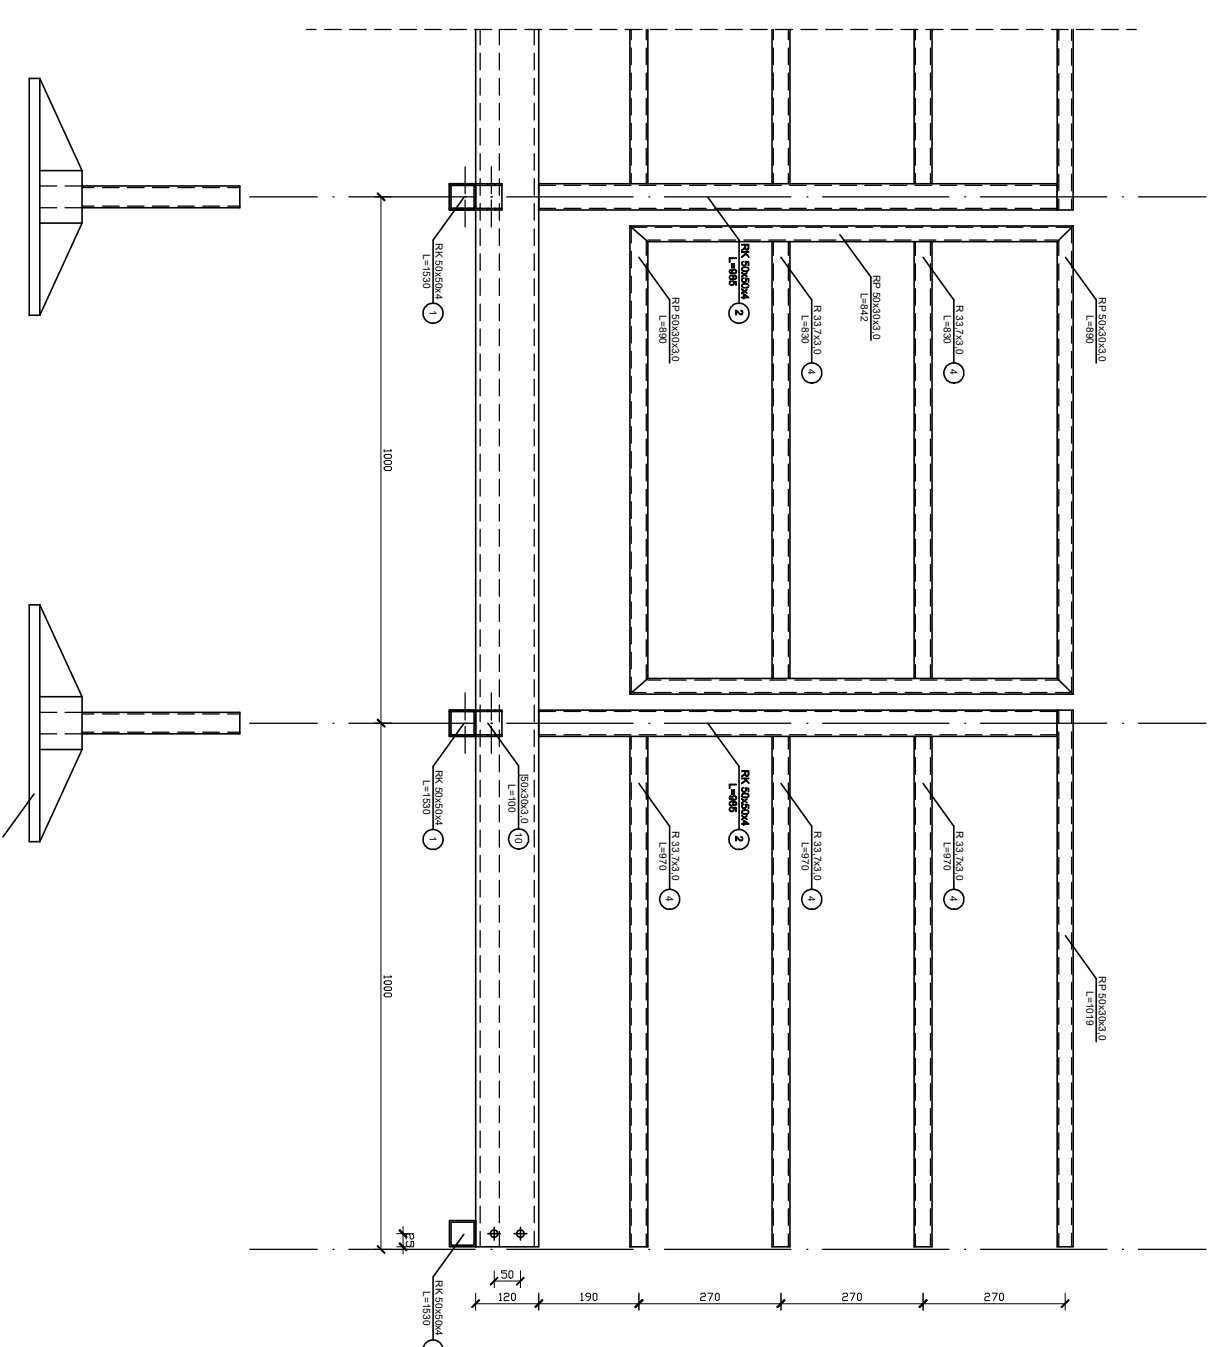
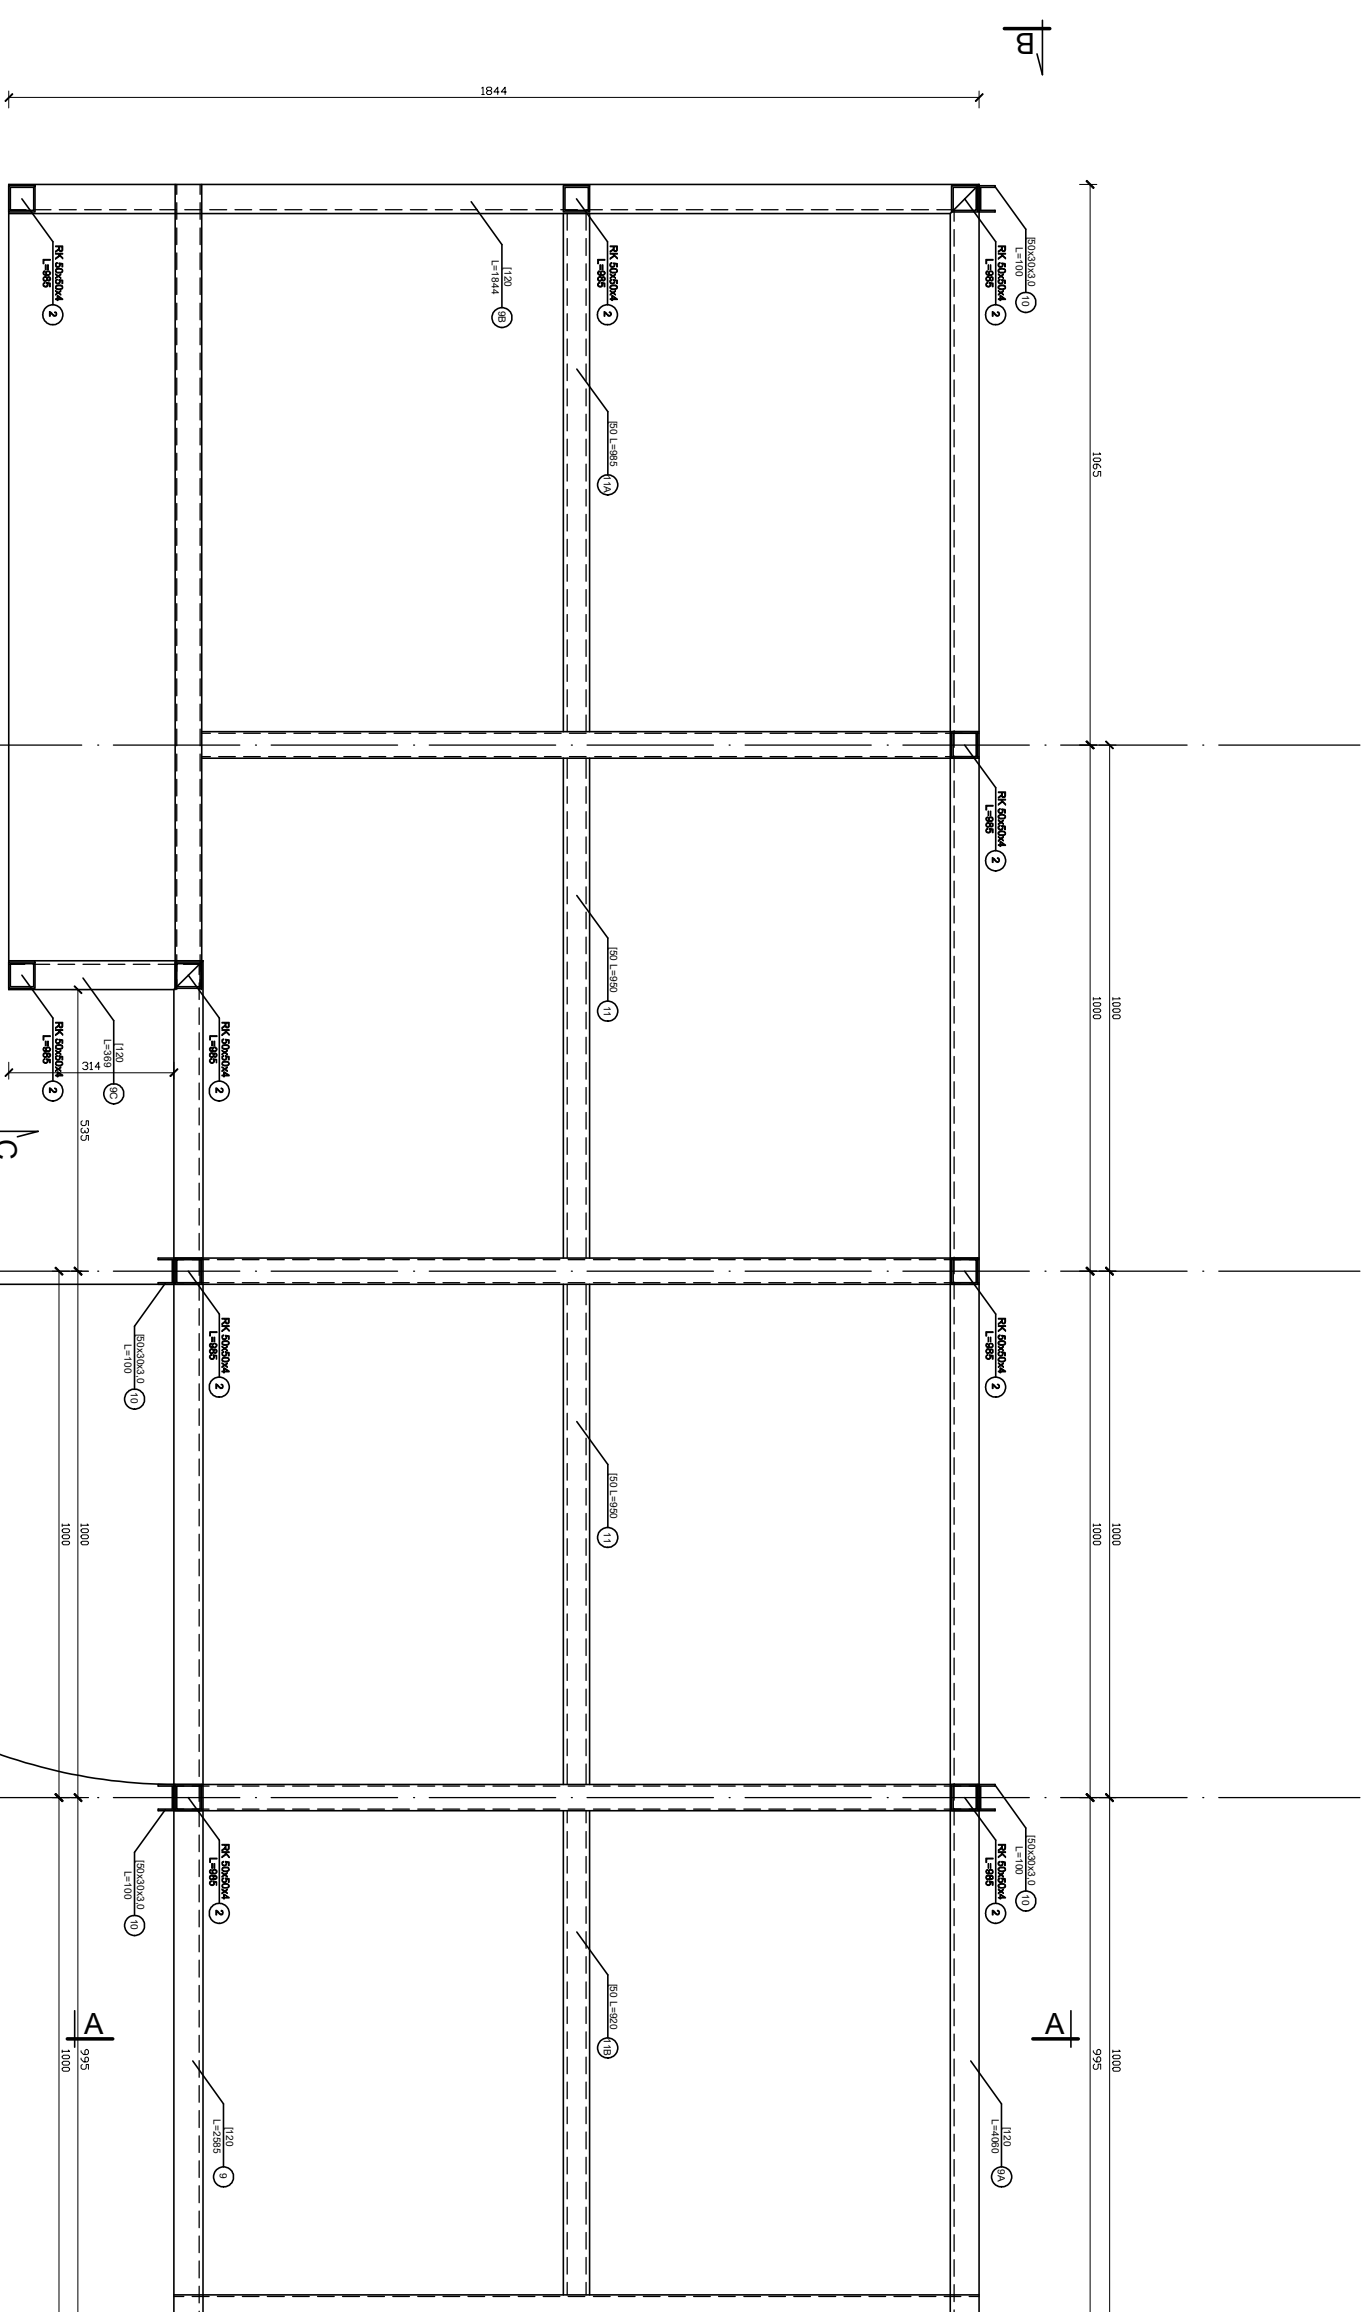
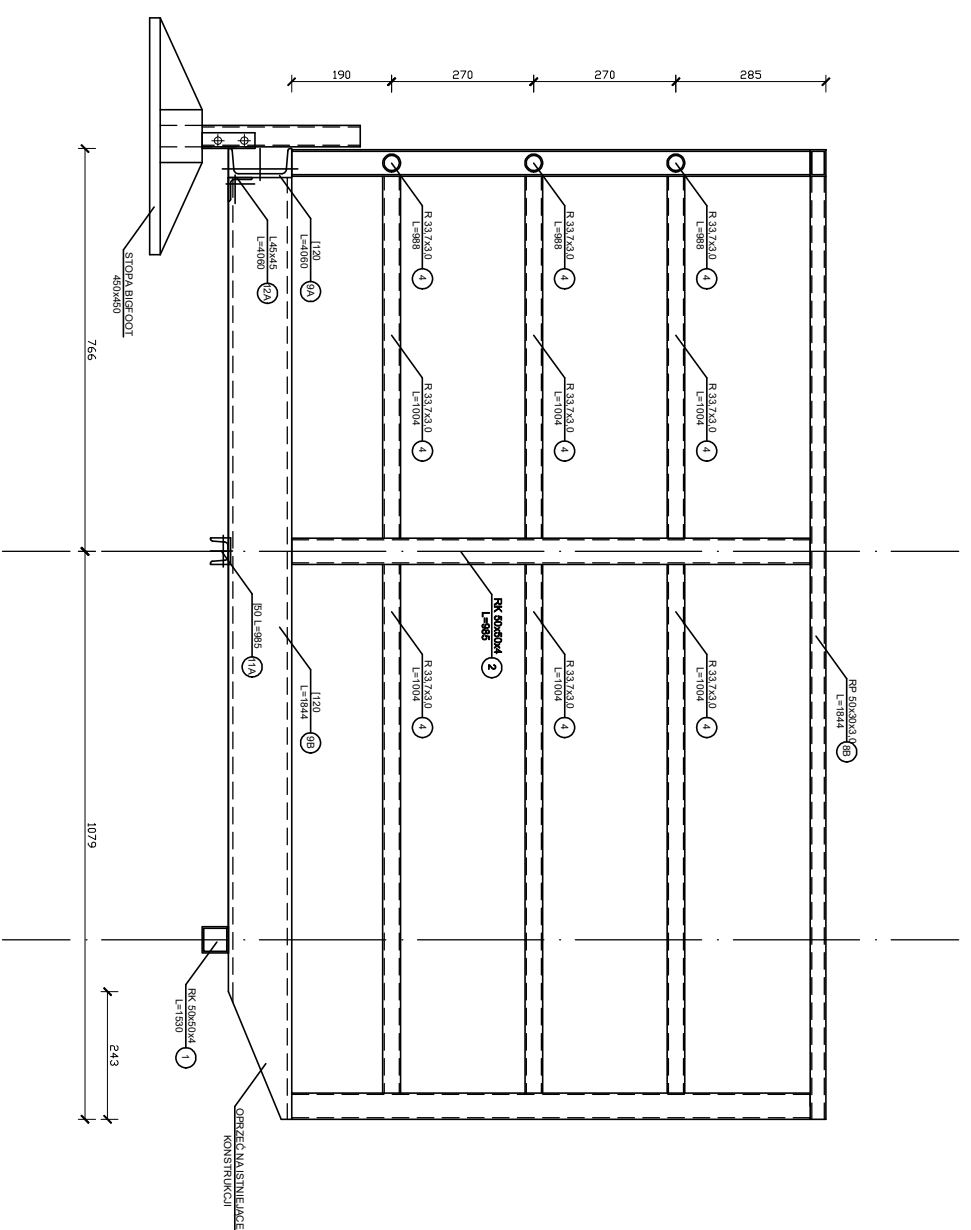
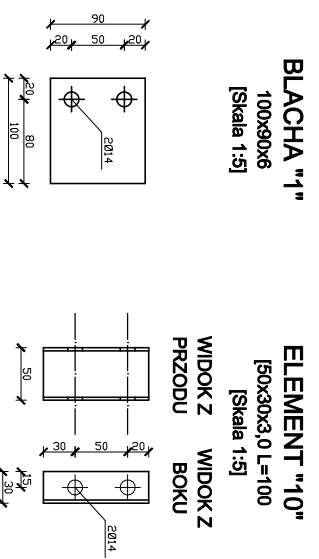


WIDOK Z PRZODU
C-C

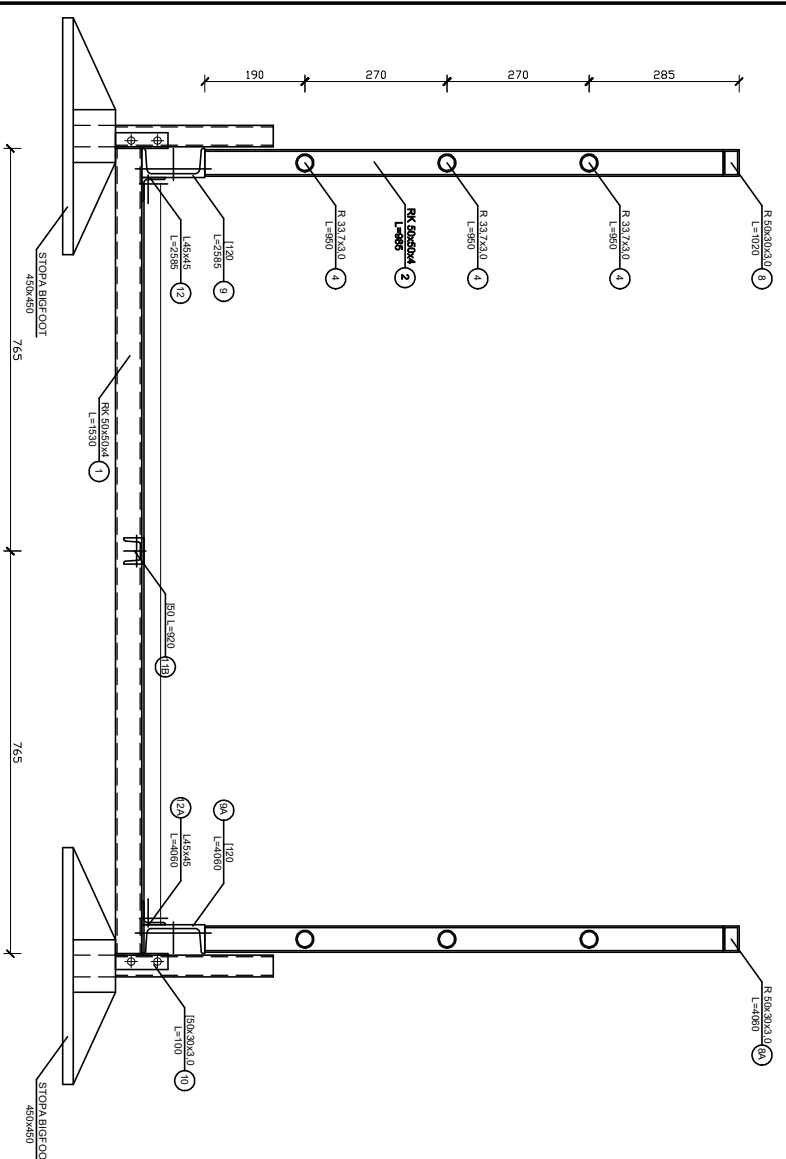


WIDOK Z PRZODU
B-B

[illegible]