



PODEST "A"

SZT.2


RZUT

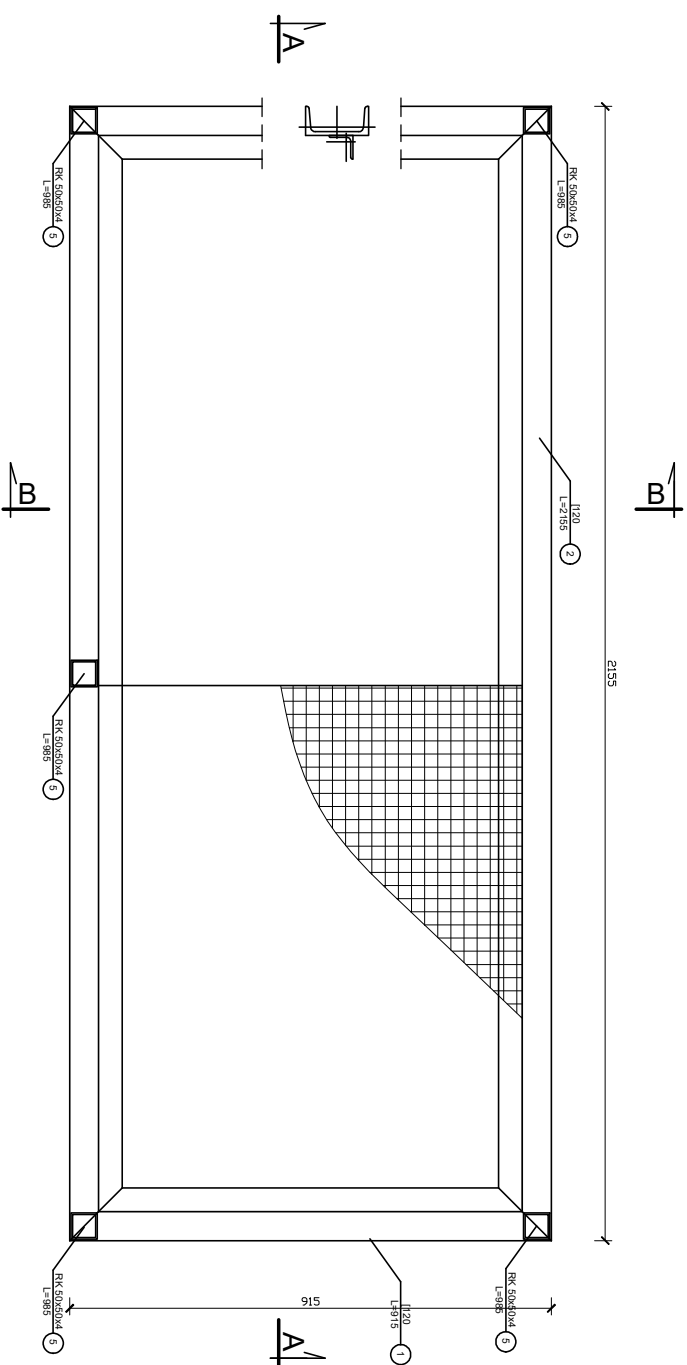


PRZEKRÓJ A-A

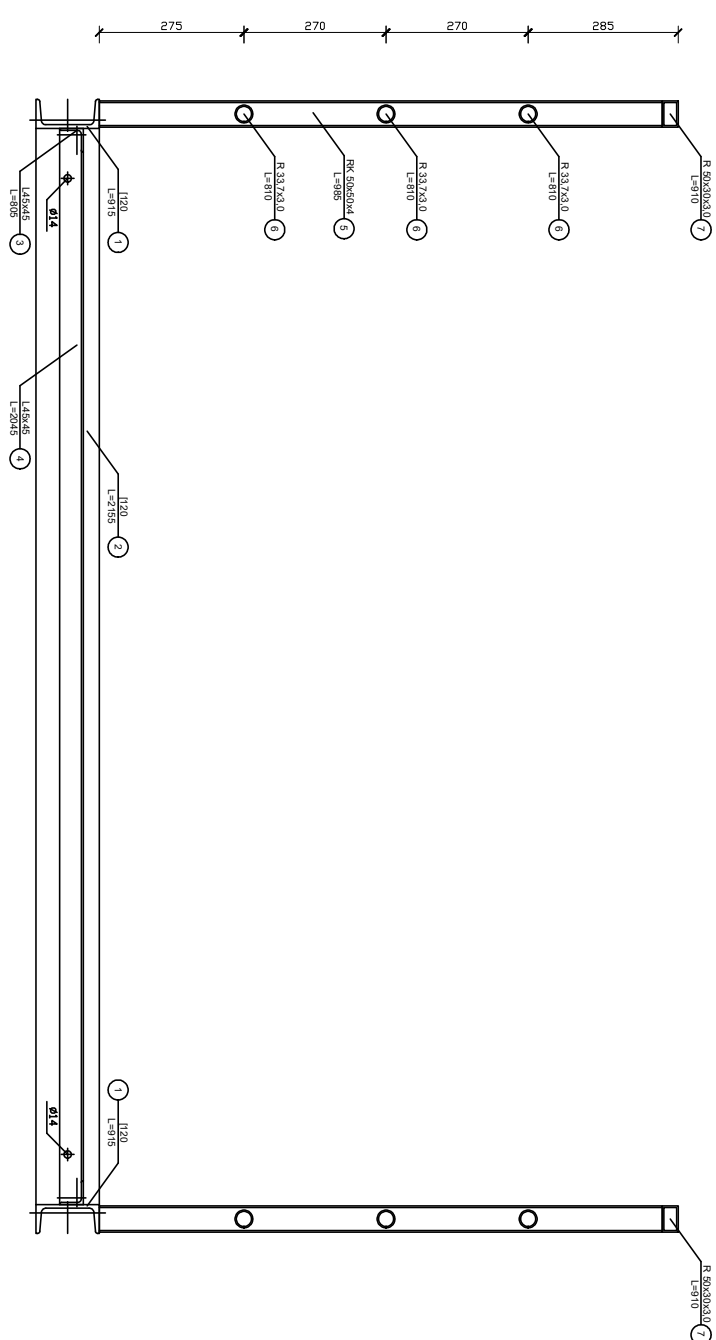

PRZEKRÓJ B-B

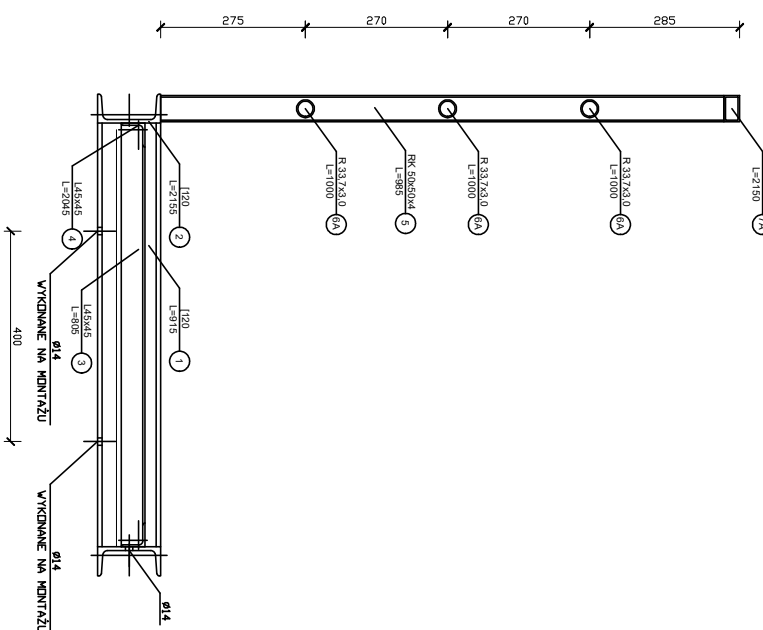


PODPORA

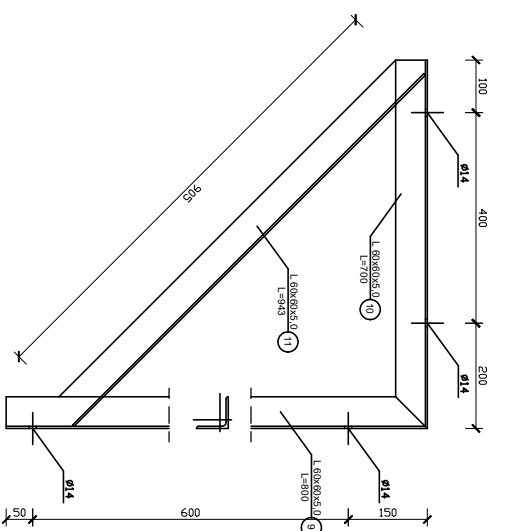[illegible]


PODEST "B"

SZT.1


RZUT

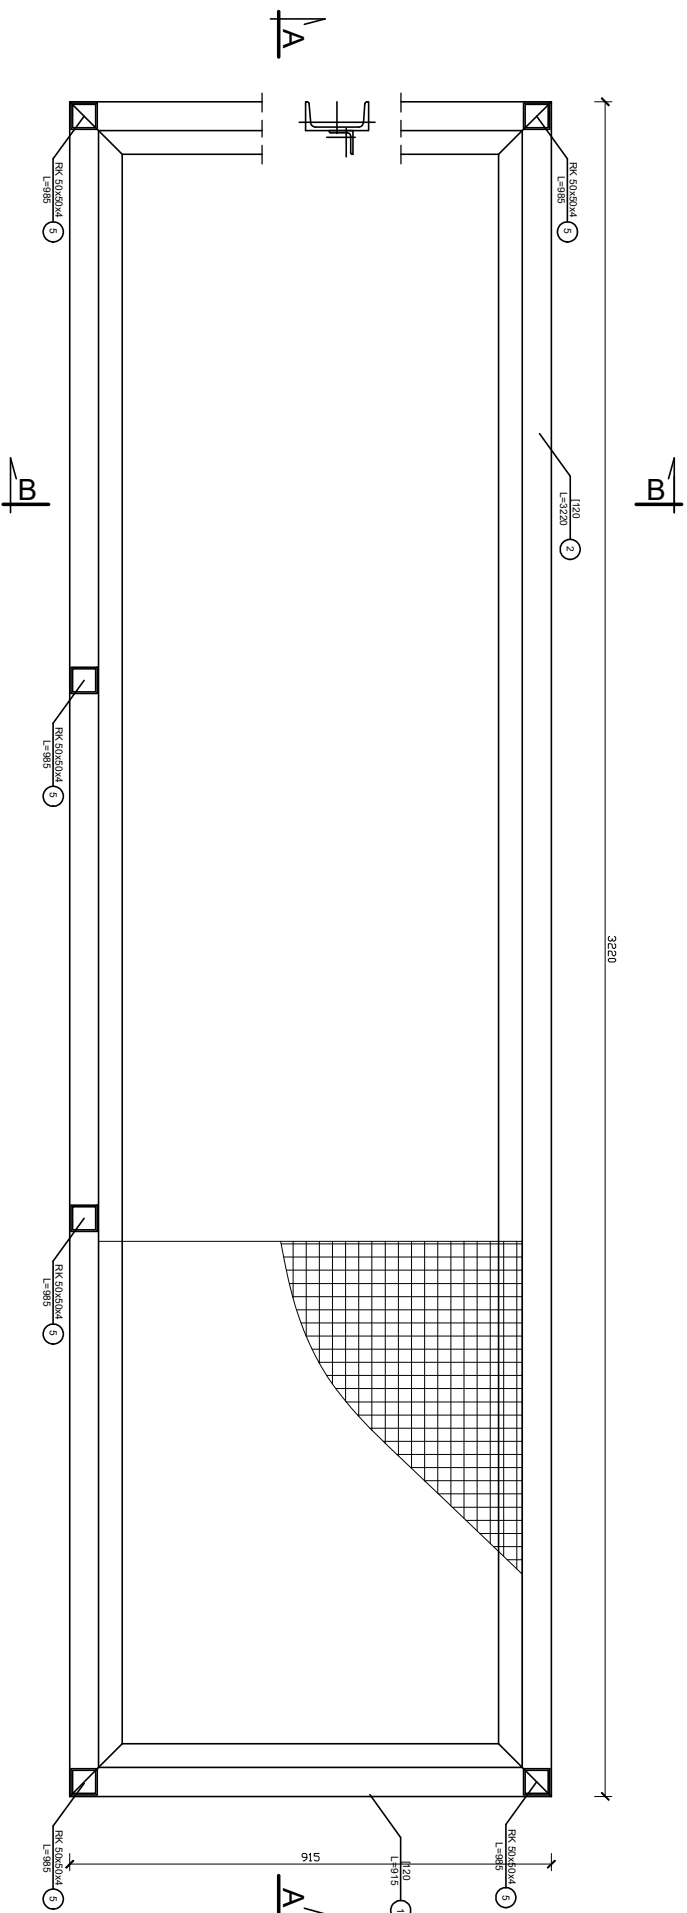


PRZEMKÓJ A-A

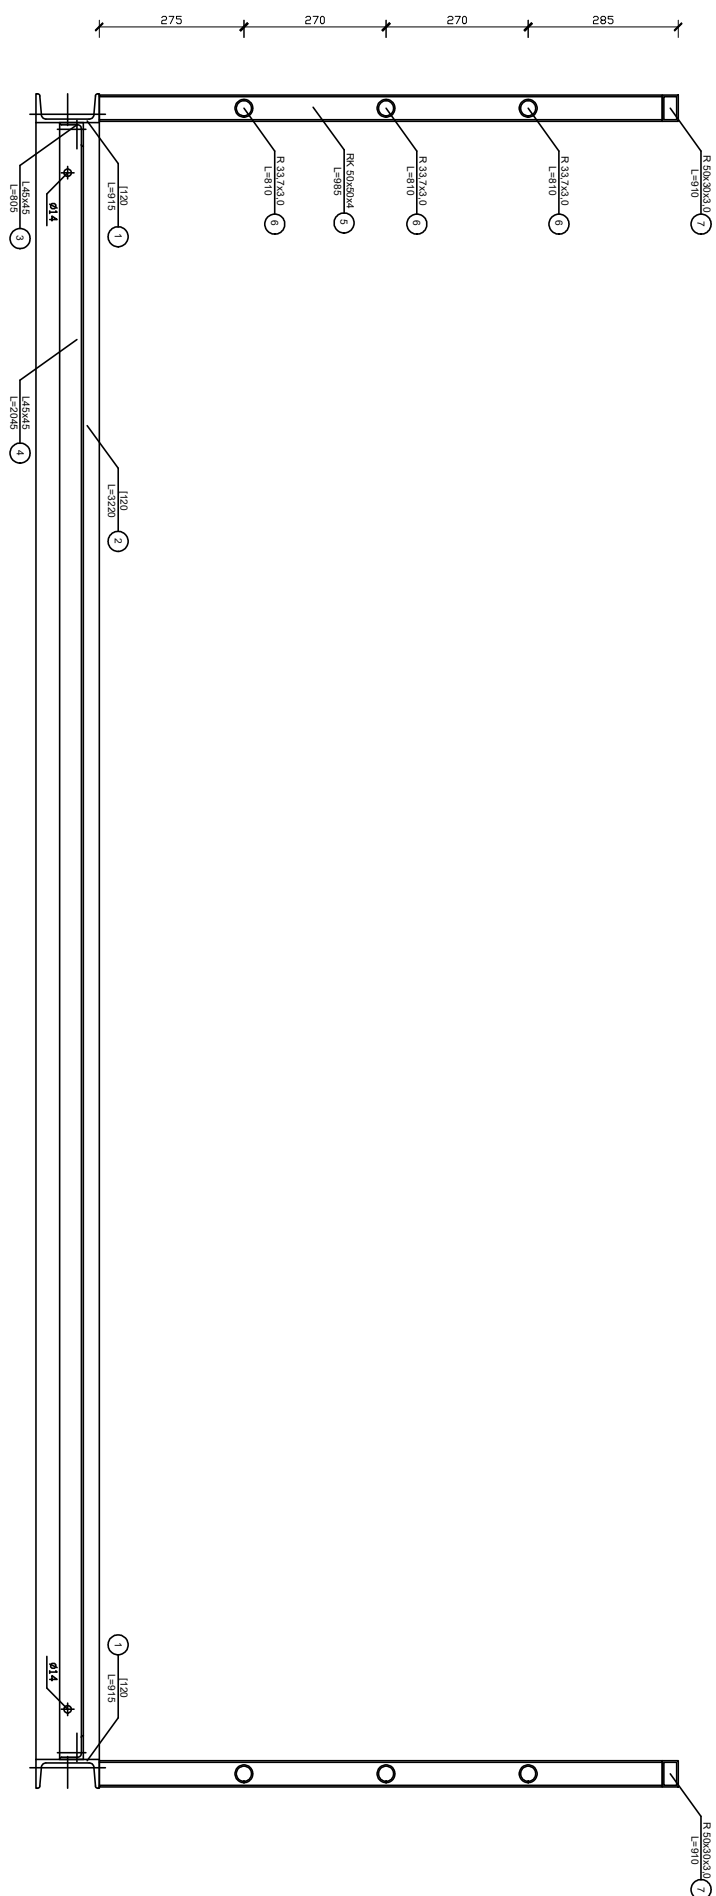

PRZEKRÓJ B-B

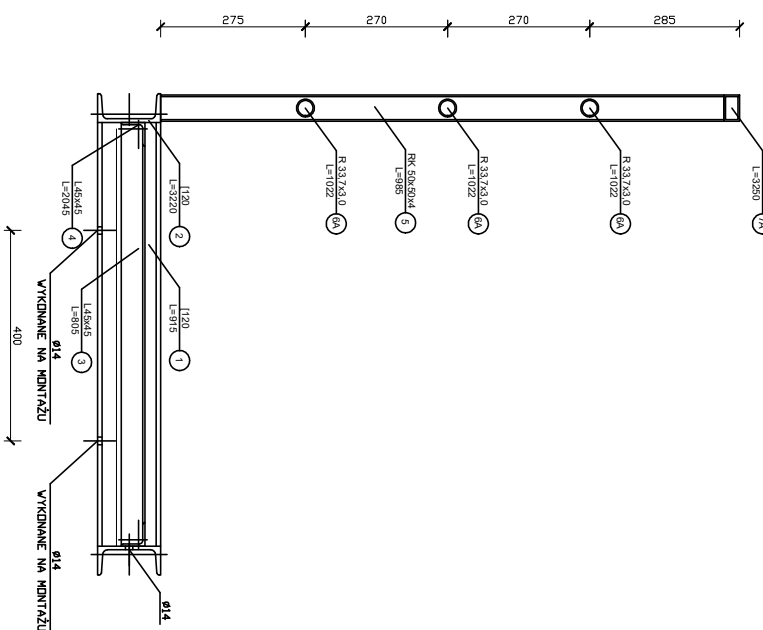

PODPORA

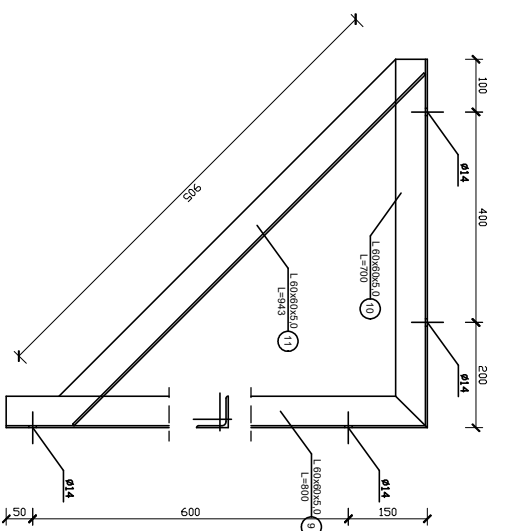


[illegible]